

**PLANNING DRAWING**  
NOT FOR CONSTRUCTION PURPOSES



W : www.piperarchitecture.co.uk  
E : info@piperarchitecture.co.uk  
T : 01409 253 363  
Piper Architecture Ltd, Winsford Lodge, Stanhope Gardens, Holsworthy, Devon, EX22 6DZ  
© Reproduction of these drawings is strictly prohibited without permission of Piper Architecture Ltd.

REVISIONS	
SHEET	A3.
STAGE	Planning
DATE	October 2021
Site Address	South Tavton Primary School, South Zeal, Devon, EX20 2LG

PROJECT  
Proposed Pre-school  
PROJECT NO.  
1019  
CLIENT  
Dartmoor Multi-Academy Trust




3D Visuals

PROJECT NO.	DRAWING NO.	REVISION
1019	10	-

CHECK SCALE BAR PRIOR TO SCALING MEASUREMENTS FROM THIS DRAWING

**PLANNING DRAWING**  
NOT FOR CONSTRUCTION PURPOSES

FLOOR AREA	
CLASSROOM	81.8m <sup>2</sup>
BUILDING FOOTPRINT	144m <sup>2</sup>
COVERED OUTSIDE SPACE	31.3m <sup>2</sup>
OPEN OUTSIDE SPACE	77+25m <sup>2</sup>

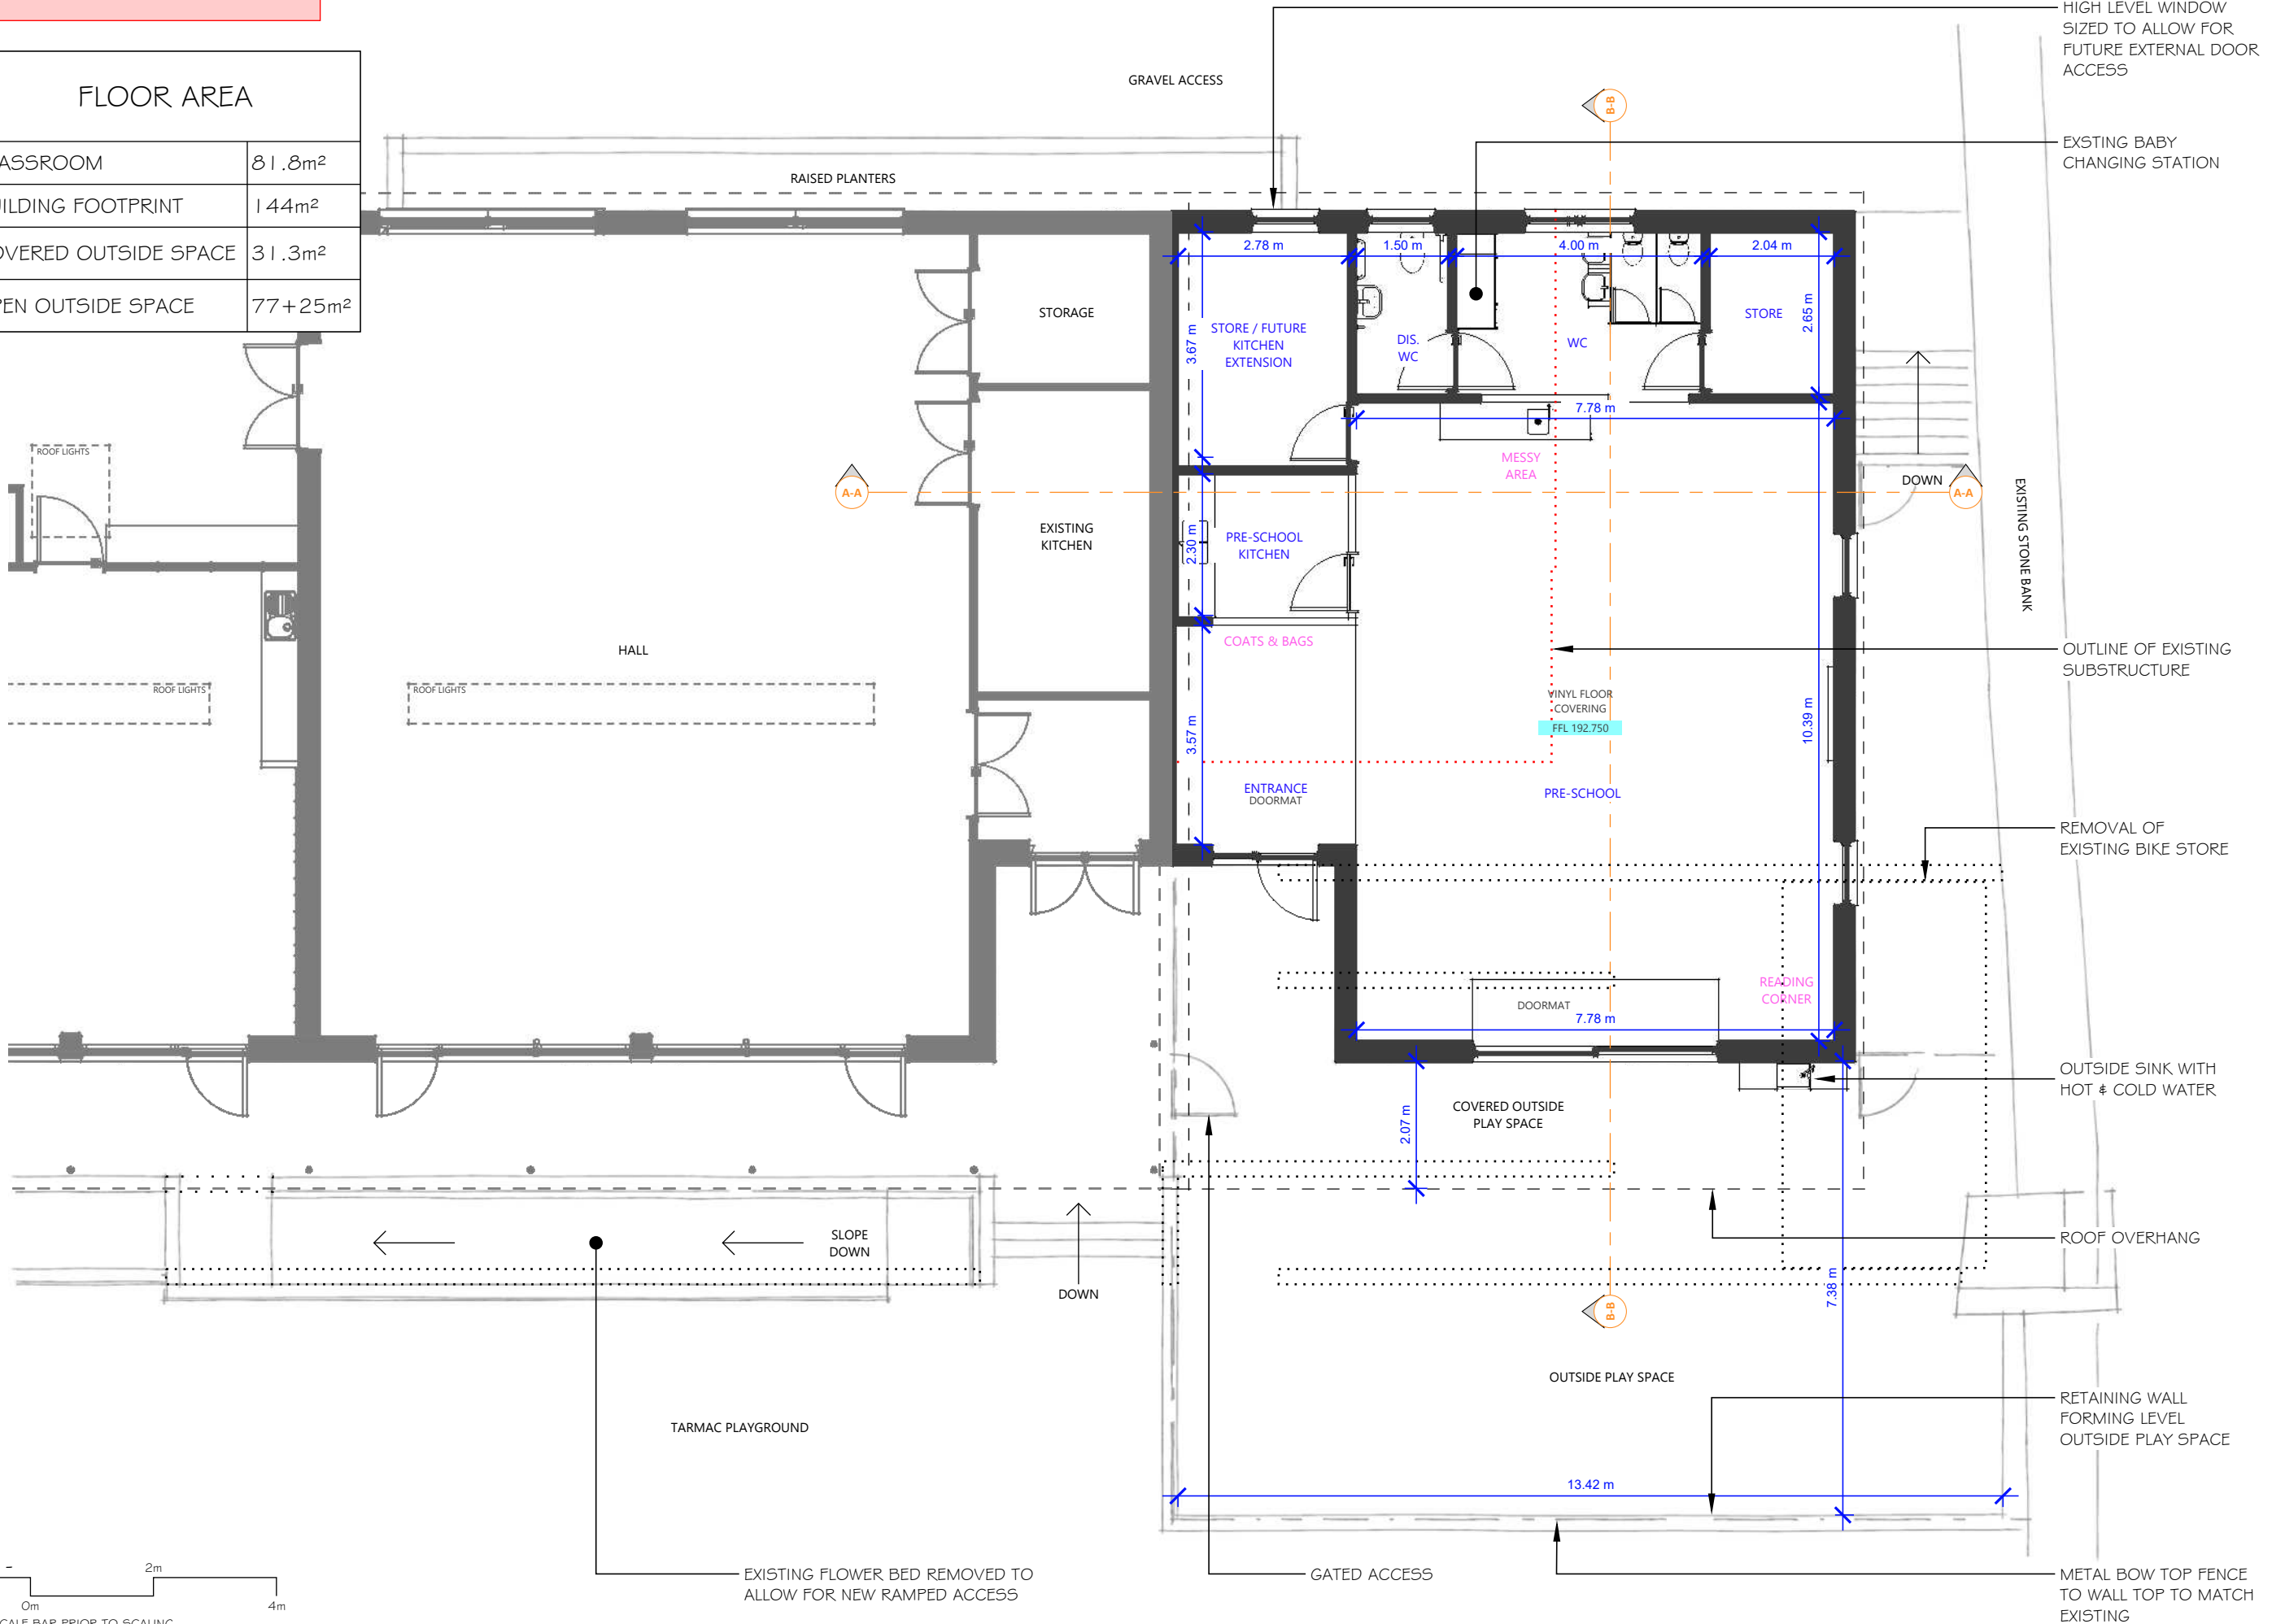

REVISIONS

SHEET

A3

SCALE:

1:100

STAGE

Planning

DATE

October 2021

Site Address

South Tavton

Primary School,

South Zeal,

Devon,

EX20 2LG

PROJECT

Proposed Pre-school

PROJECT NO.

1019

CLIENT

Dartmoor Multi-Academy Trust

PROJECT

1019

DRAWING

No.

11

REVISION

No.

11

REVISION

No.

11




CHECK SCALE BAR PRIOR TO SCALING MEASUREMENTS FROM THIS DRAWING




**PLANNING DRAWING**  
NOT FOR CONSTRUCTION PURPOSES

W : www.piperarchitecture.co.uk  
E : info@piperarchitecture.co.uk  
T : 01409 253 363  
Piper Architecture Ltd, Winsford Lodge, Stanhope Gardens, Holsworthy, Devon, EX22 6DZ  
© Reproduction of these drawings is strictly prohibited without permission of Piper Architecture Ltd.

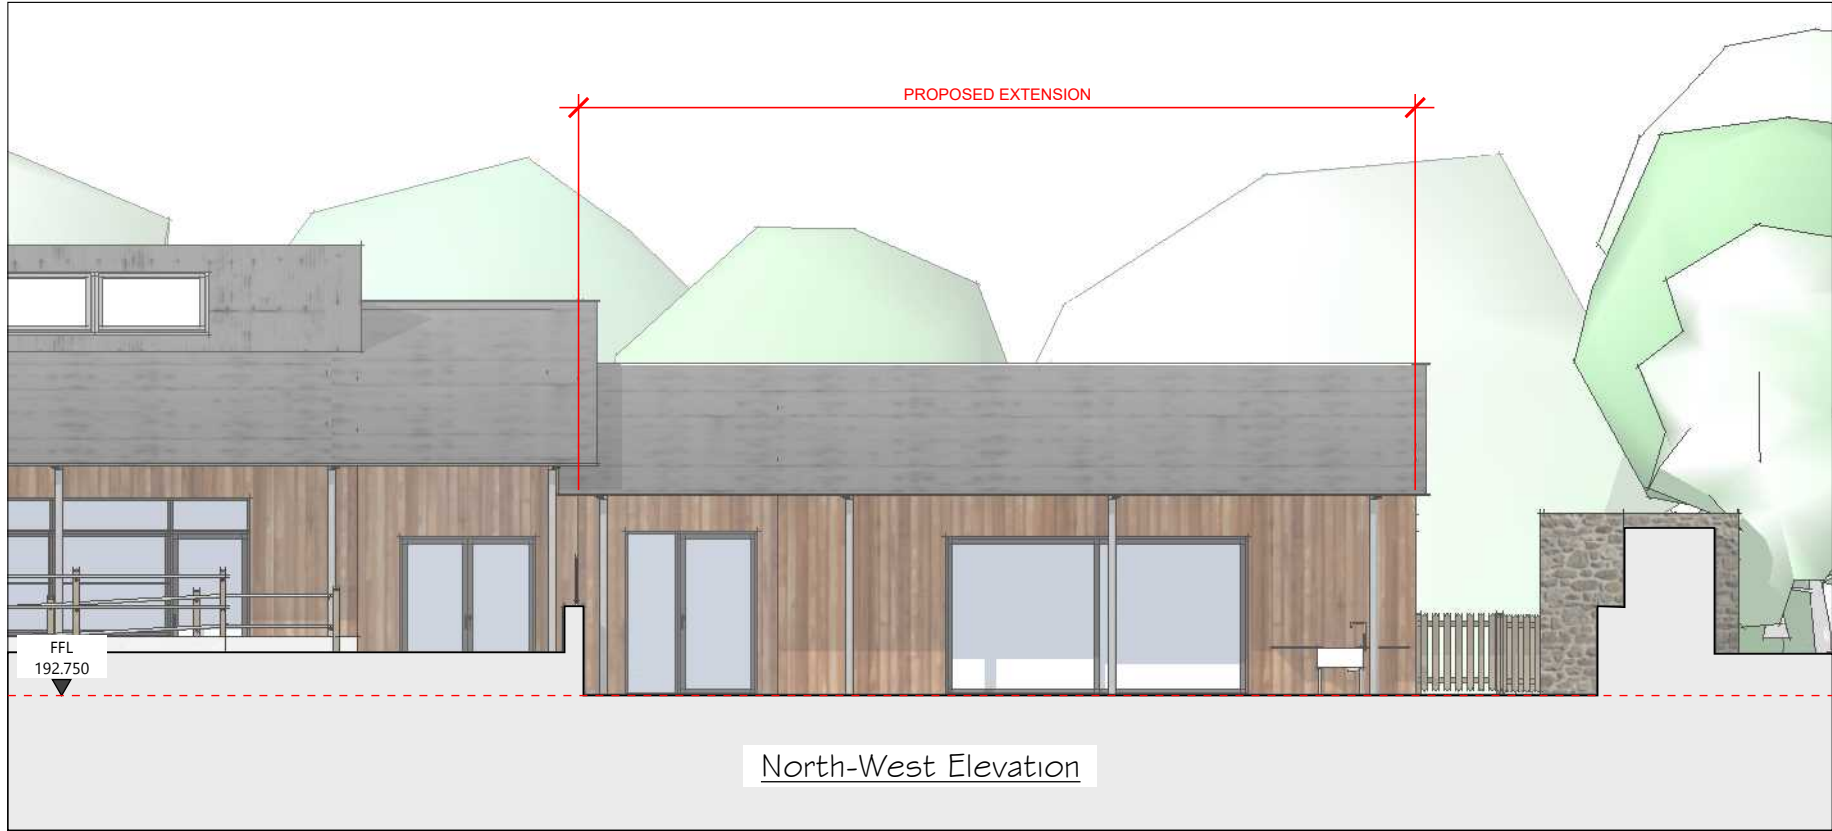

North-West Elevation

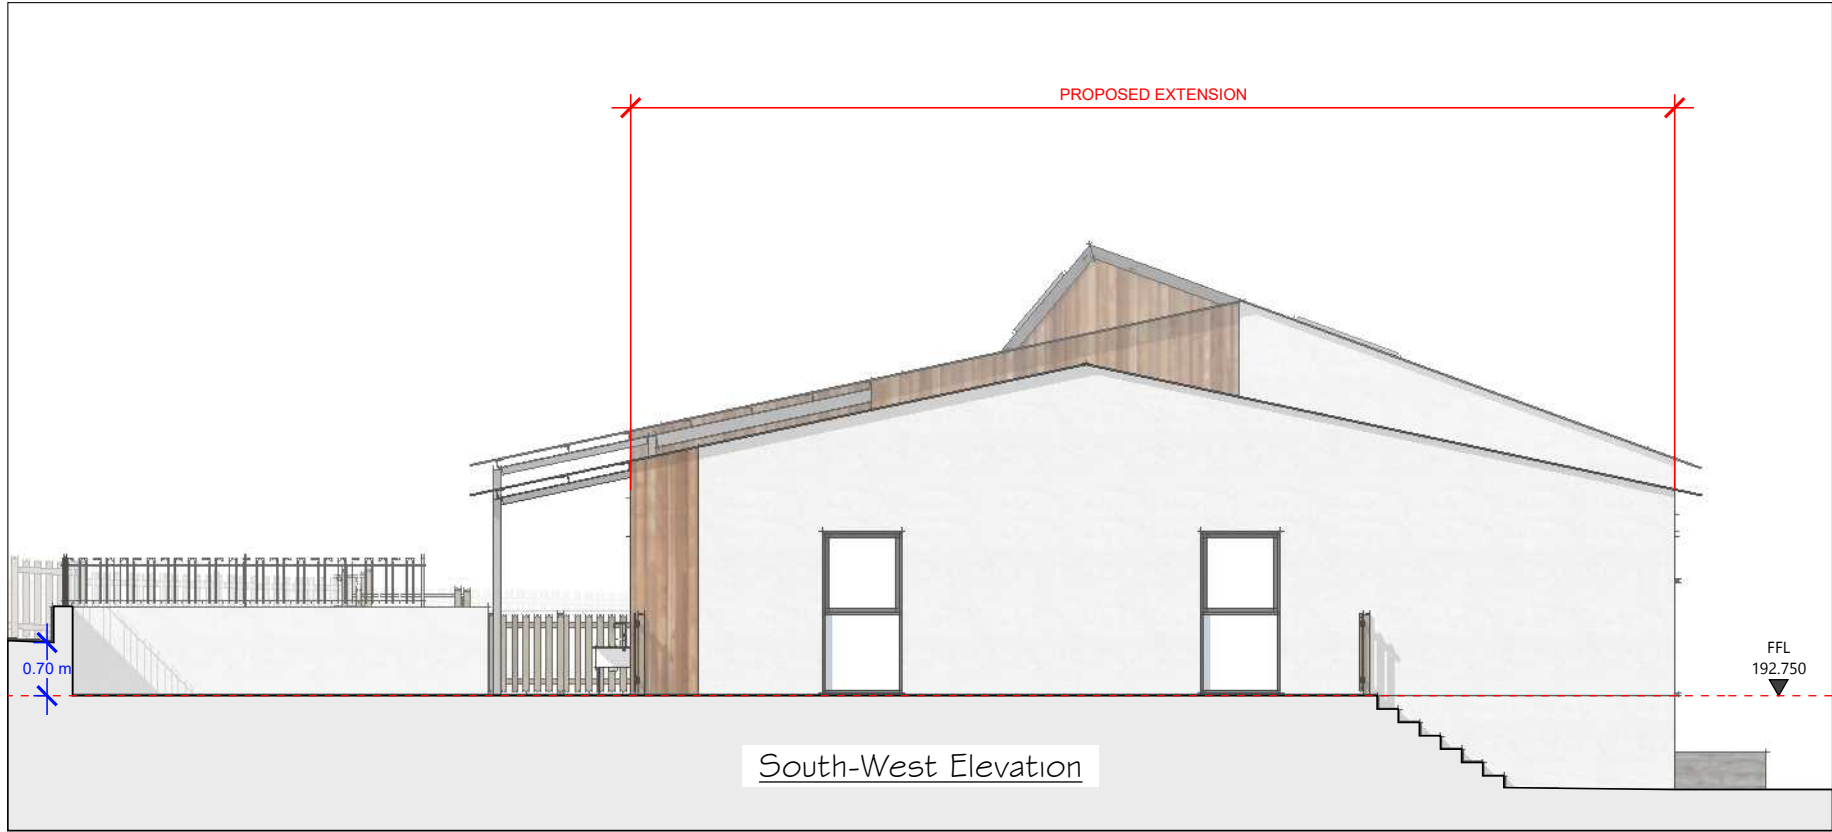

South-West Elevation

**MATERIALS:**

**WALLS:**  
PAINTED RENDER  
TIMBER CLADDING

**ROOF:**  
COVERING - CORRUGATED METAL  
FASCIAS ETC. - METAL TRIM TO MATCH ROOFING  
RAINWATER GOODS - BLACK UPVC

**DOORS & WINDOWS:**  
GREY UPVC

**BOUNDARY:**  
NA

**VEHICLE ACCESS:**  
NA

Scale -  
1:100  
0m 2m 4m  
CHECK SCALE BAR PRIOR TO SCALING MEASUREMENTS FROM THIS DRAWING

REVISIONS

SHEET A3 SCALE: 1:100

STAGE Planning DATE October 2021

Site Address South Tavton Primary School, South Zeal, Devon, EX20 2LG

PROJECT Proposed Pre-school PROJECT NO. 1019 CLIENT Dartmoor Multi-Academy Trust


**PIPER ARCHITECTURE**

Elevations

PROJECT NO.	DRAWING No.	REVISION
1019	12	-

**PLANNING DRAWING**  
NOT FOR CONSTRUCTION PURPOSES

W : www.piperarchitecture.co.uk  
E : info@piperarchitecture.co.uk  
T : 01409 253 363  
Piper Architecture Ltd, Winsford Lodge, Stanhope Gardens, Holsworthy, Devon, EX22 6DZ  
© Reproduction of these drawings is strictly prohibited without permission of Piper Architecture Ltd.

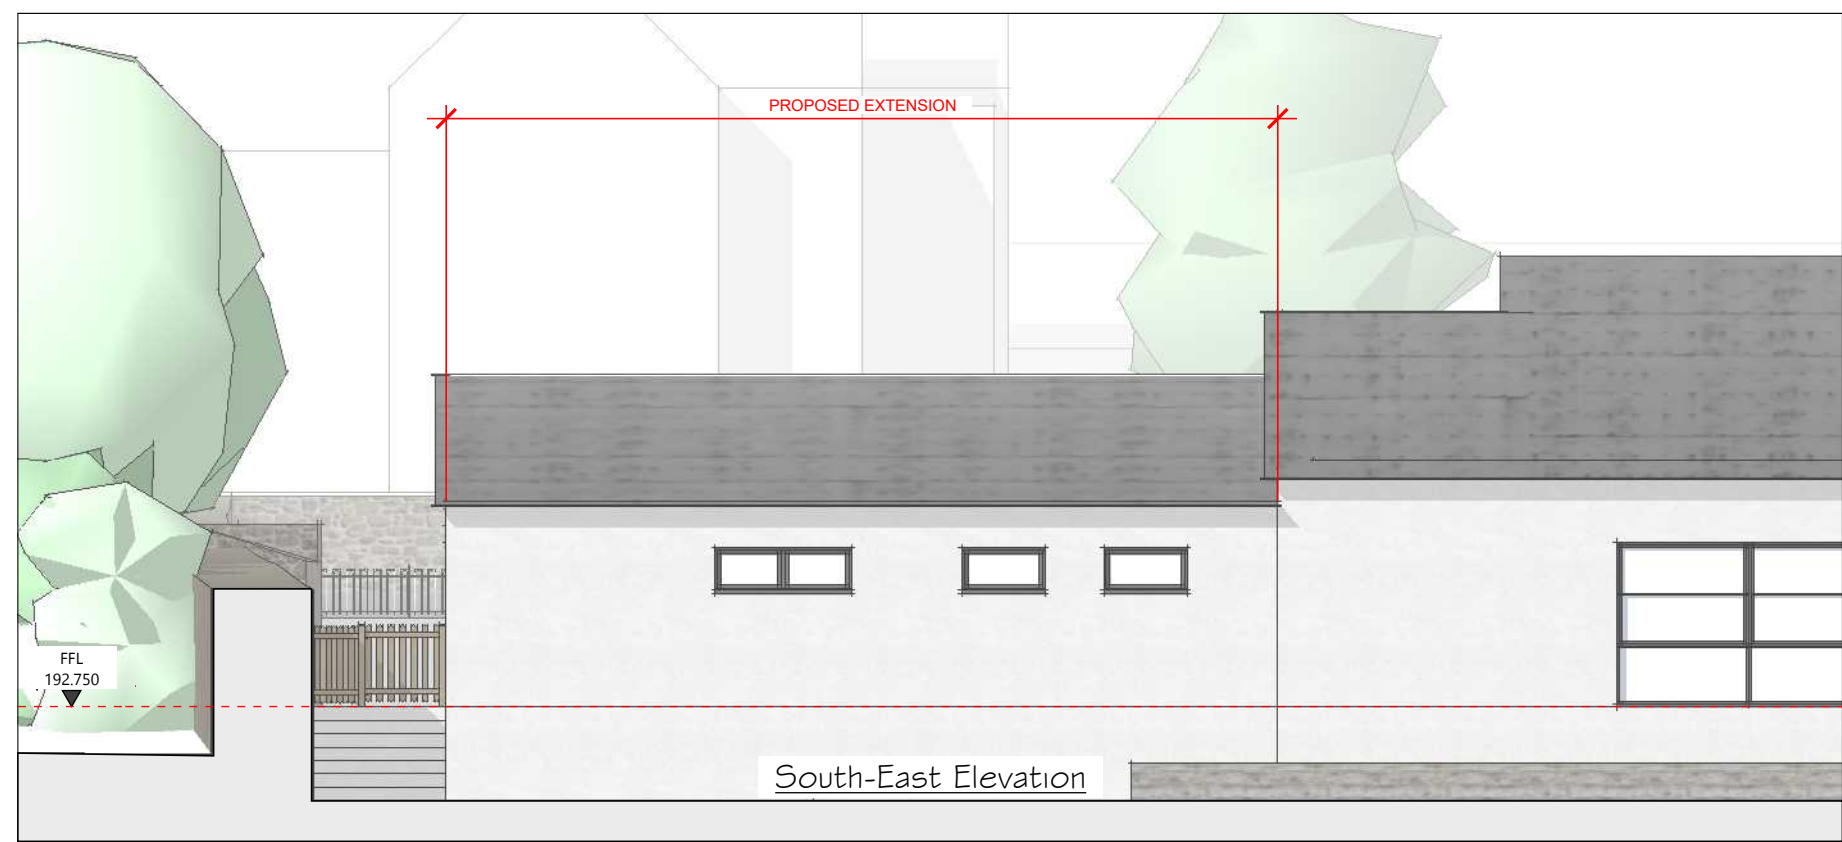

**MATERIALS:**

**WALLS:**  
PAINTED RENDER  
TIMBER CLADDING

**ROOF:**  
COVERING - CORRUGATED METAL  
FASCIAS ETC. - METAL TRIM TO MATCH ROOFING  
RAINWATER GOODS - BLACK UPVC

**DOORS & WINDOWS:**  
GREY UPVC

**BOUNDARY:**  
NA

**VEHICLE ACCESS:**  
NA

Scale -  
1:100  
0m 2m 4m  
CHECK SCALE BAR PRIOR TO SCALING MEASUREMENTS FROM THIS DRAWING

REVISIONS	

SHEET A3  
SCALE: 1:100  
STAGE Planning  
DATE October 2021

Site Address  
South Tavton Primary School,  
South Zeal,  
Devon,  
EX20 2LG

PROJECT Proposed Pre-school  
PROJECT NO. 1019  
CLIENT Dartmoor Multi-Academy Trust




Elevations  
PROJECT NO. 1019  
DRAWING NO. 13  
REVISION No. -

**PLANNING DRAWING**  
 NOT FOR CONSTRUCTION PURPOSES


W : www.piperarchitecture.co.uk  
 E : info@piperarchitecture.co.uk  
 T : 01409 253 363

Piper Architecture Ltd, Winsford Lodge, Stanhope Gardens, Holsworthy, Devon, EX22 6DZ

© Reproduction of these drawings is strictly prohibited without permission of Piper Architecture Ltd.

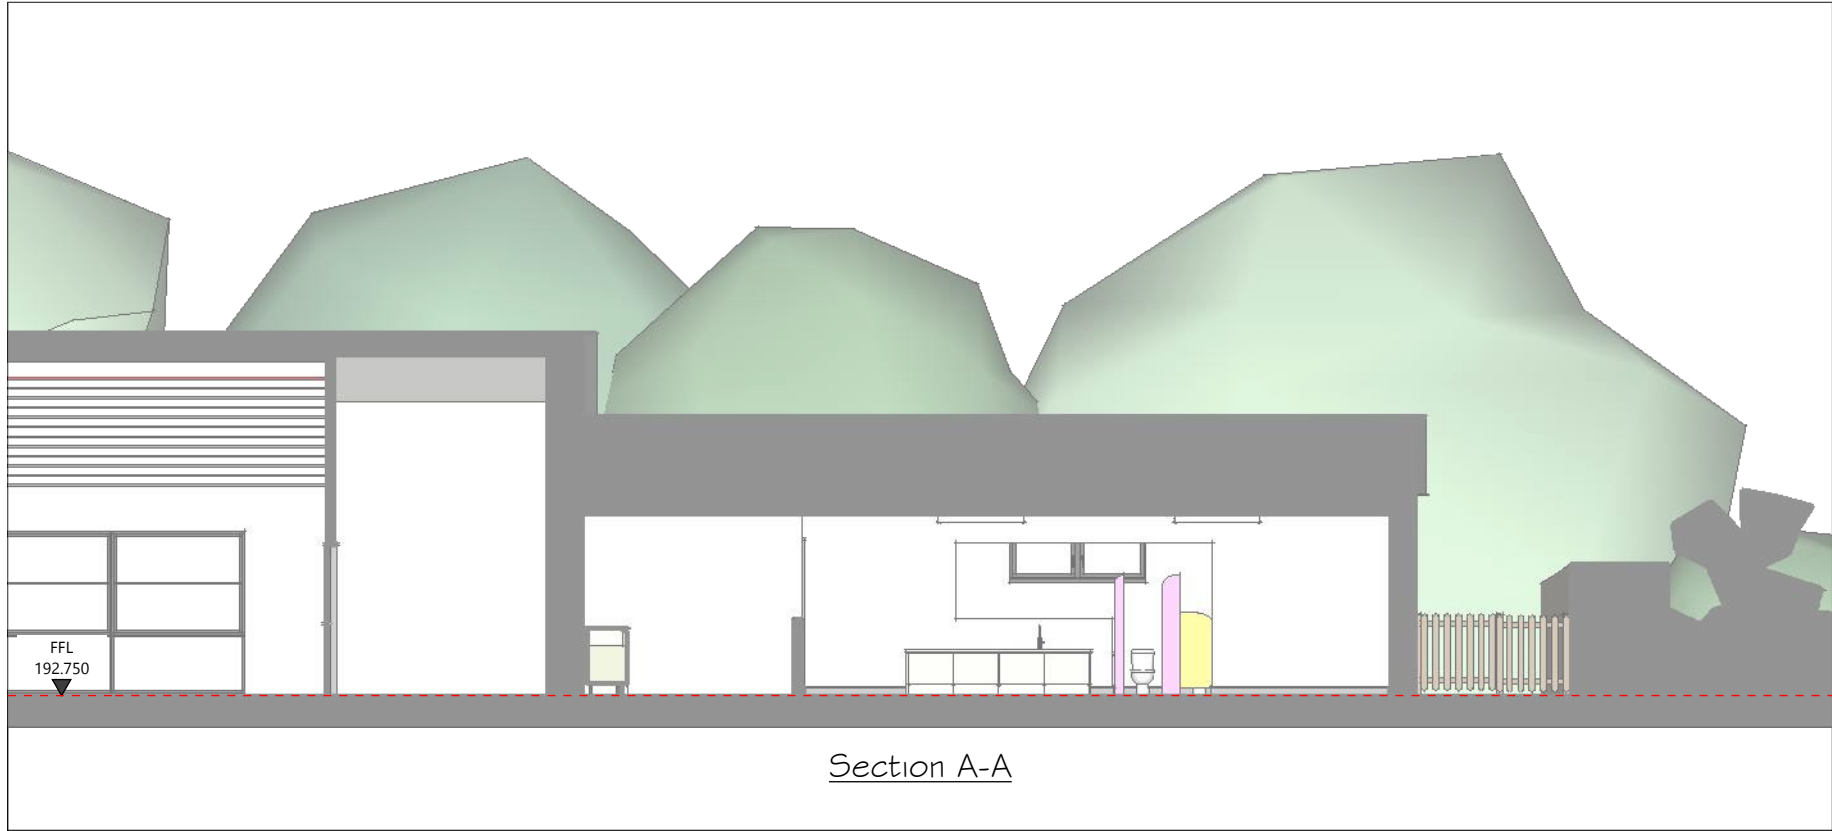

Section A-A

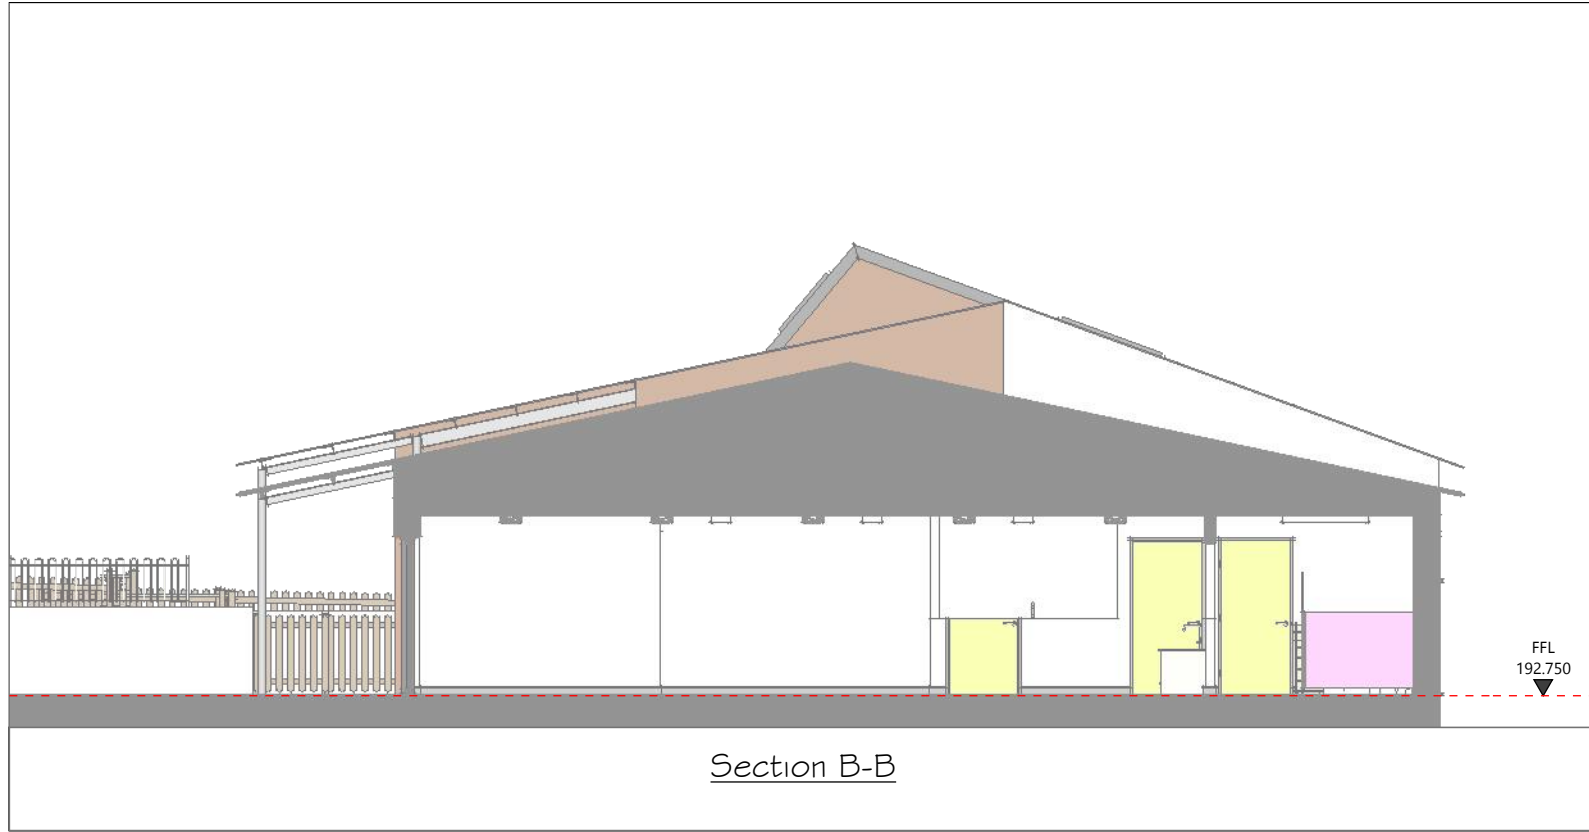

Section B-B

Scale -  
 1:100  
 0m 2m 4m

CHECK SCALE BAR PRIOR TO SCALING MEASUREMENTS FROM THIS DRAWING

REVISIONS

SHEET A3 SCALE: 1:100

STAGE Planning DATE October 2021

Site Address South Tawton Primary School, South Zeal, Devon, EX20 2LG

PROJECT Proposed Pre-school PROJECT NO. 1019 CLIENT Dartmoor Multi-Academy Trust



Sections


PROJECT NO.	DRAWING No.	REVISION
1019	14	-

**PLANNING DRAWING**  
 NOT FOR CONSTRUCTION PURPOSES

W : www.piperarchitecture.co.uk  
 E : info@piperarchitecture.co.uk  
 T : 01409 253 363

Piper Architecture Ltd, Winsford Lodge, Stanhope Gardens, Holsworthy, Devon, EX22 6DZ

© Reproduction of these drawings is strictly prohibited without permission of Piper Architecture Ltd.

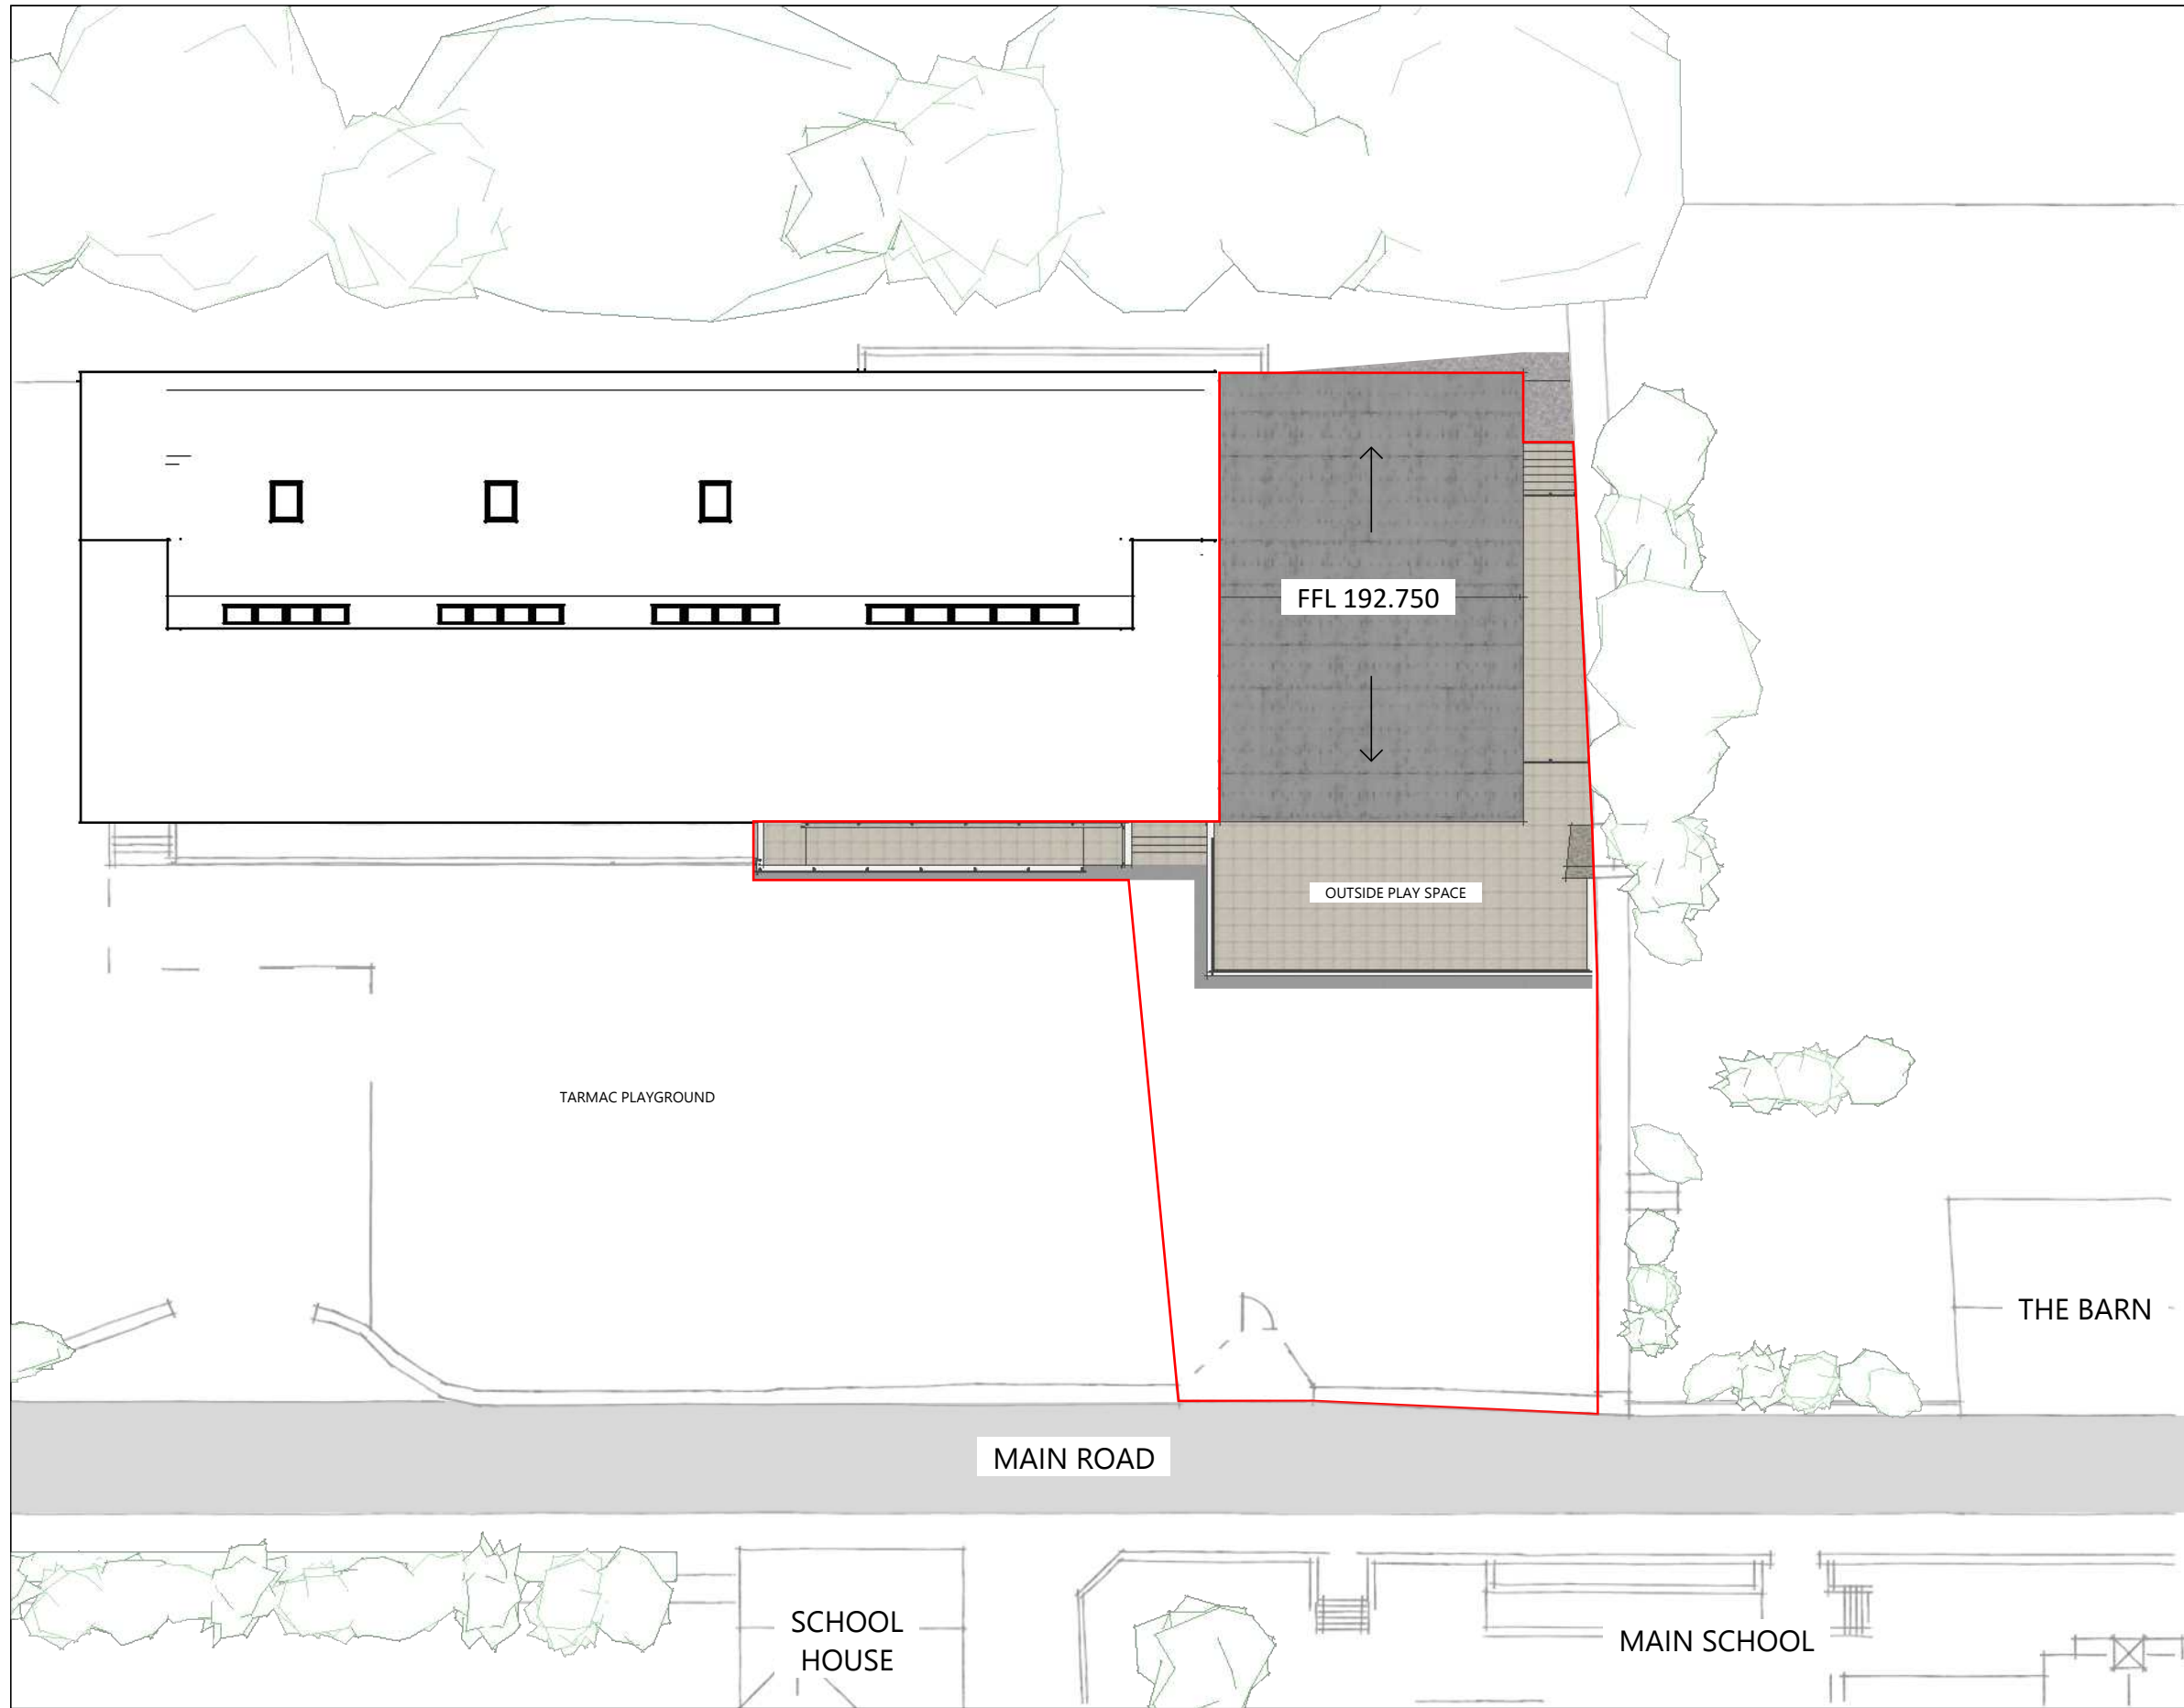

Scale - 1:250  
 0m 5m 10m  
 CHECK SCALE BAR PRIOR TO SCALING MEASUREMENTS FROM THIS DRAWING

REVISIONS

SHEET A3 SCALE: 1:250

STAGE Planning DATE October 2021

Site Address South Tavton Primary School, South Zeal, Devon, EX20 2LG

PROJECT Proposed Pre-school PROJECT NO. 1019 CLIENT Dartmoor Multi-Academy Trust





Site Plan

PROJECT NO.	DRAWING No.	REVISION
1019	15	-



**PLANNING DRAWING**  
 NOT FOR CONSTRUCTION PURPOSES

W : www.piperarchitecture.co.uk  
 E : info@piperarchitecture.co.uk  
 T : 01409 253 363  
 Piper Architecture Ltd, Winsford Lodge, Stanhope Gardens, Holsworthy, Devon, EX22 6DZ  
 © Reproduction of these drawings is strictly prohibited without permission of Piper Architecture Ltd.

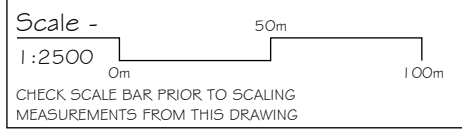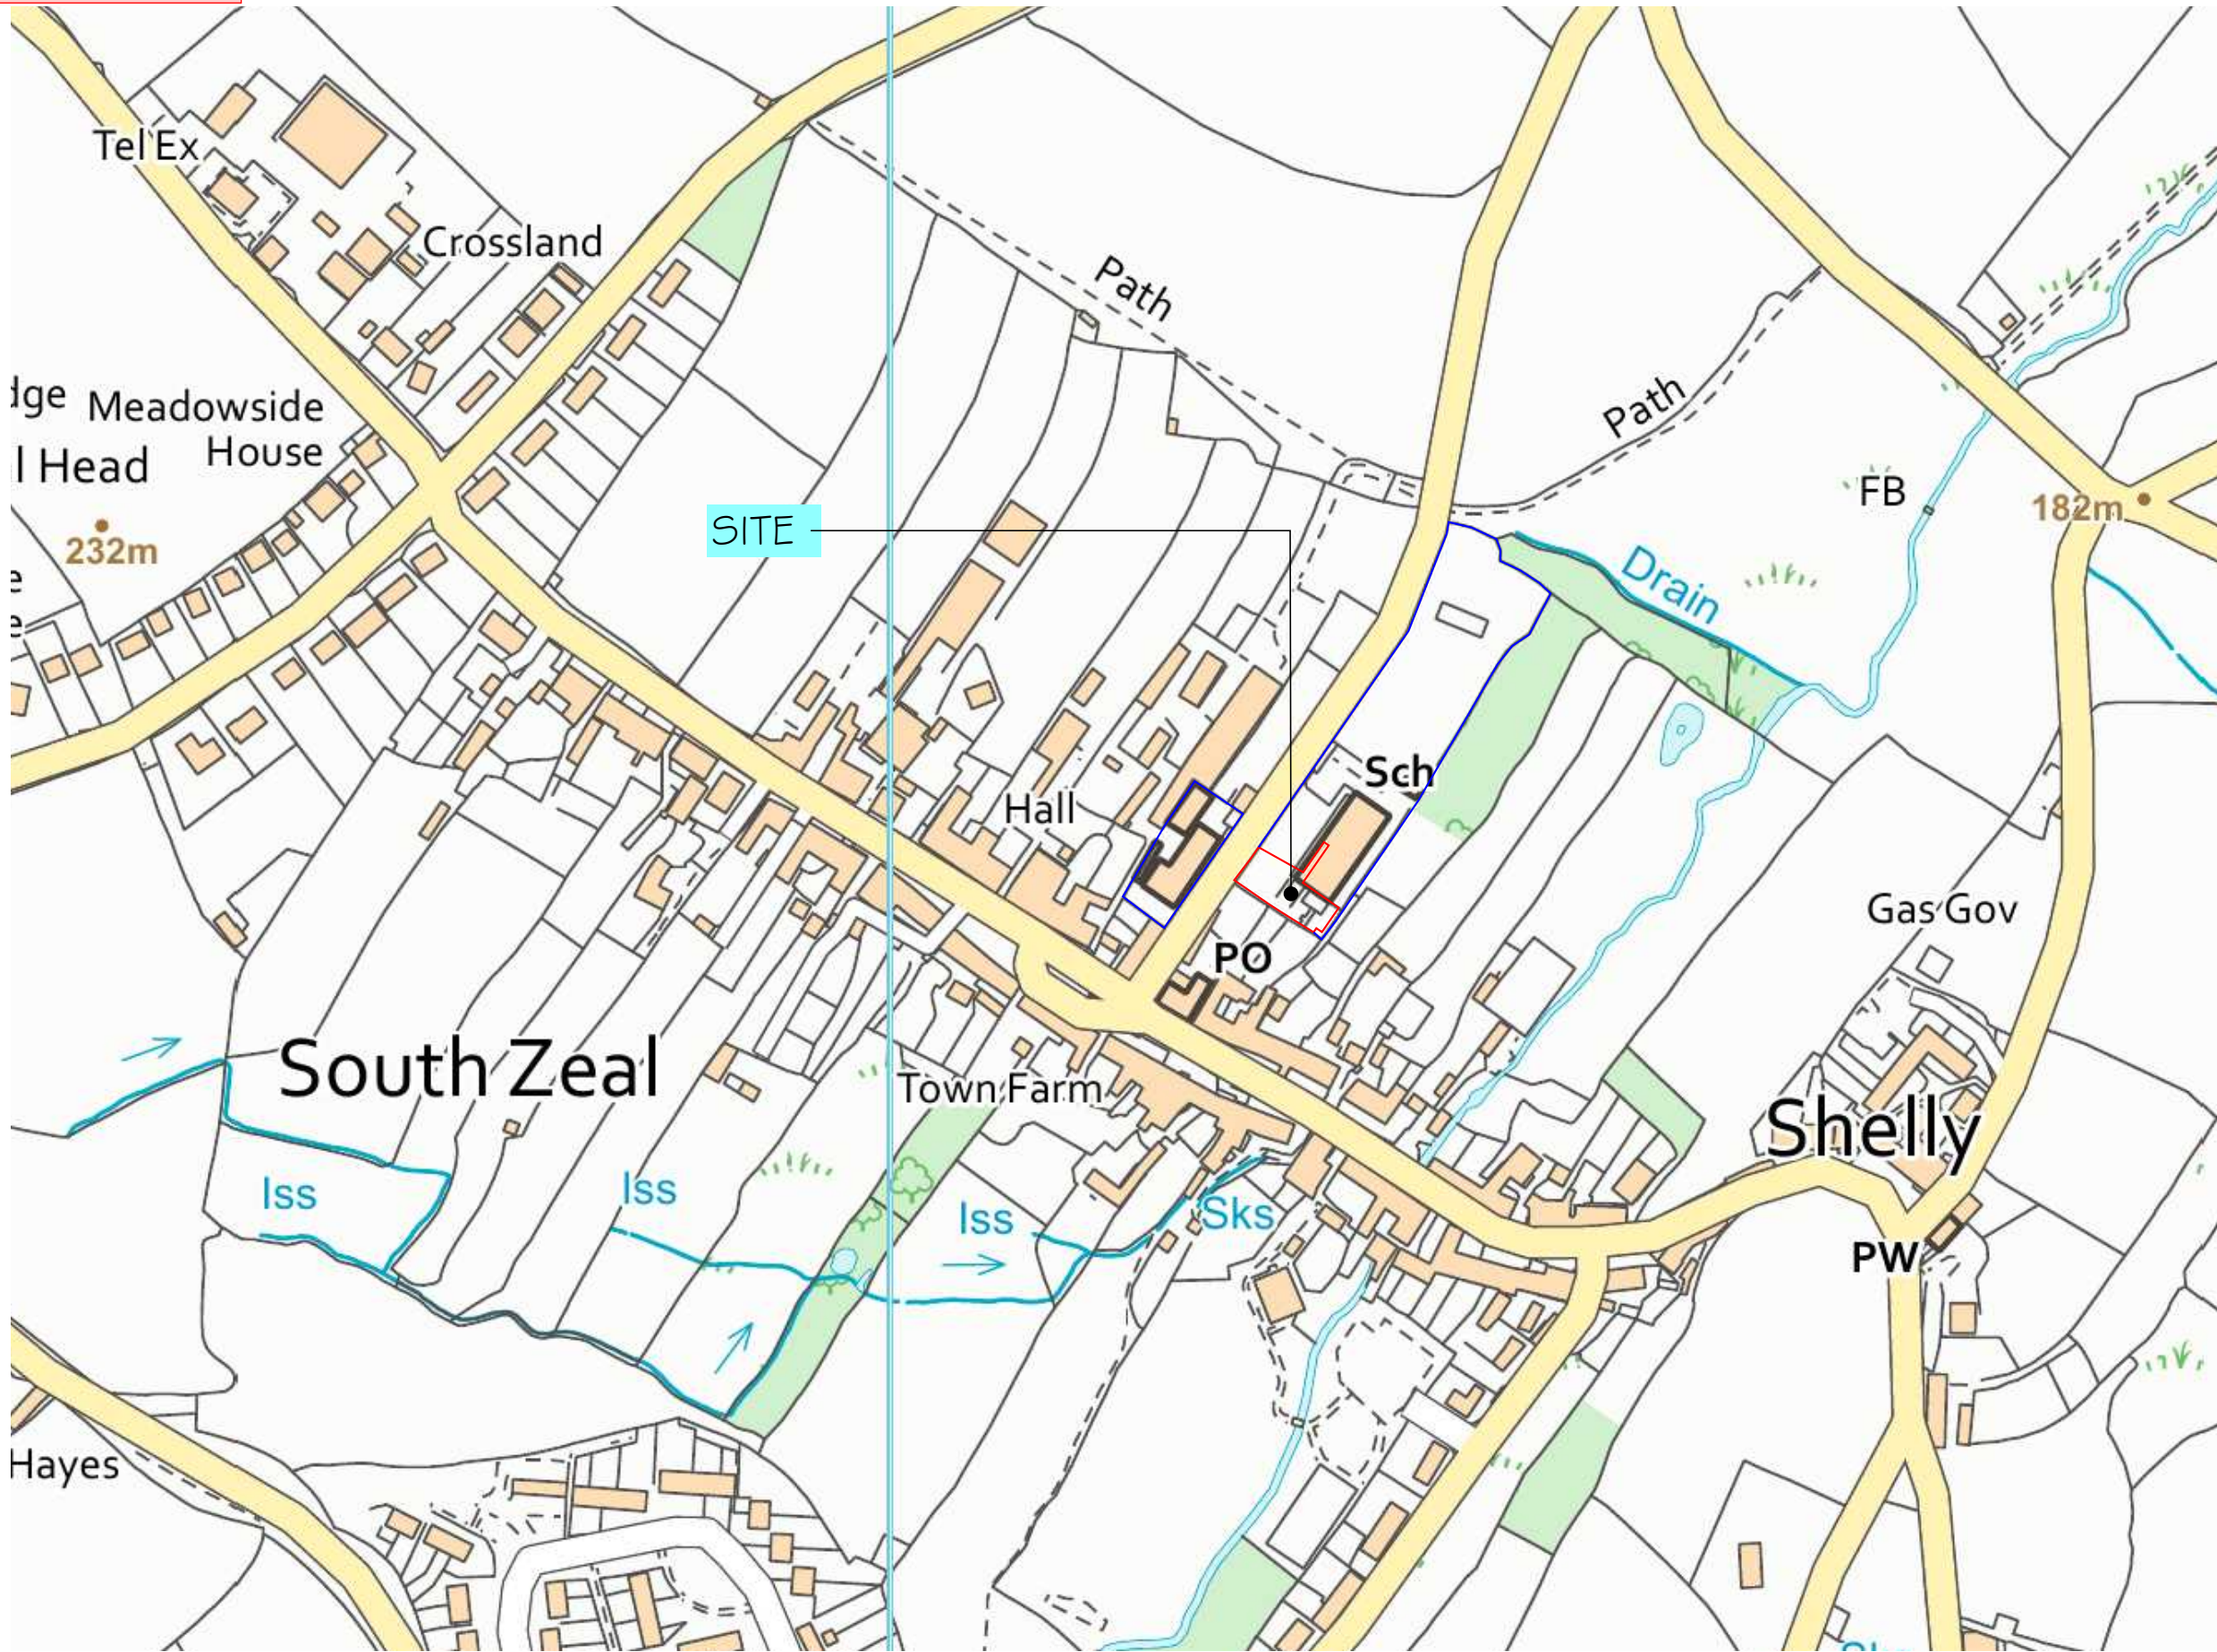

REVISIONS		
SHEET	A3	SCALE: 1:2500
STAGE	Planning	DATE: October 2021
Site address	South Tawton Primary School, South Zeal, Devon, EX20 2LG	

PROJECT: Proposed Pre-school  
 PROJECT NO: 1019  
 CLIENT: Dartmoor Multi-Academy Trust



Location Plan

PROJECT NO.	DRAWING NO.	REVISION
1019	16	-



**PLANNING DRAWING**  
NOT FOR CONSTRUCTION PURPOSES

W : [www.piperarchitecture.co.uk](http://www.piperarchitecture.co.uk)  
E : [info@piperarchitecture.co.uk](mailto:info@piperarchitecture.co.uk)  
T : 01409 253 363

Piper Architecture Ltd, Winsford Lodge, Stanhope Gardens, Holsworthy, Devon, EX22 6DZ

© Reproduction of these drawings is strictly prohibited without permission of Piper Architecture Ltd.



REVISIONS

SHEET

STAGE


Site Address

PROJECT



Block Plan

PROJECT NO.	DRAWING No.	REVISION No.
1019	17	-

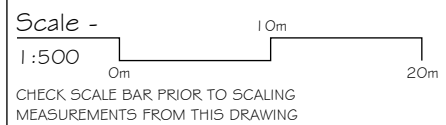

Ordnance Survey, (c) Crown Copyright 2020. All rights reserved. Licence number 100022432